



Front Elevation

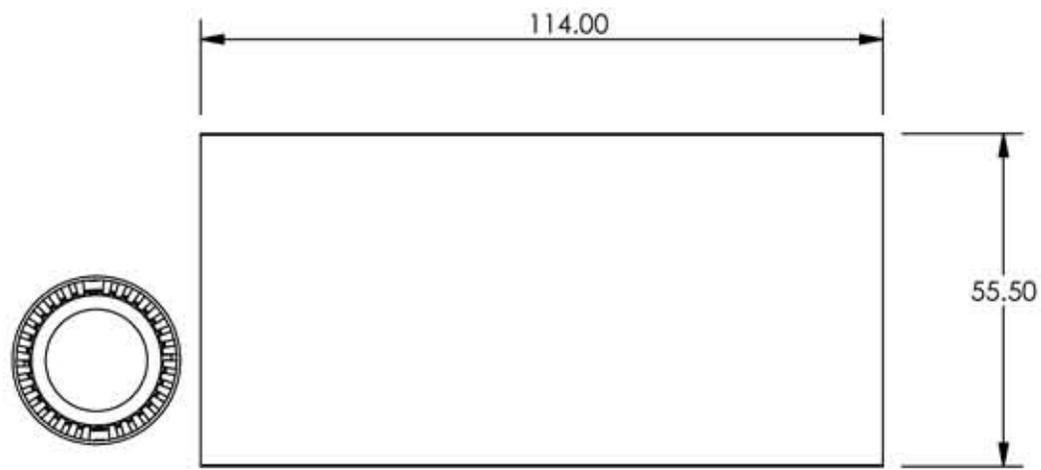


Plan View

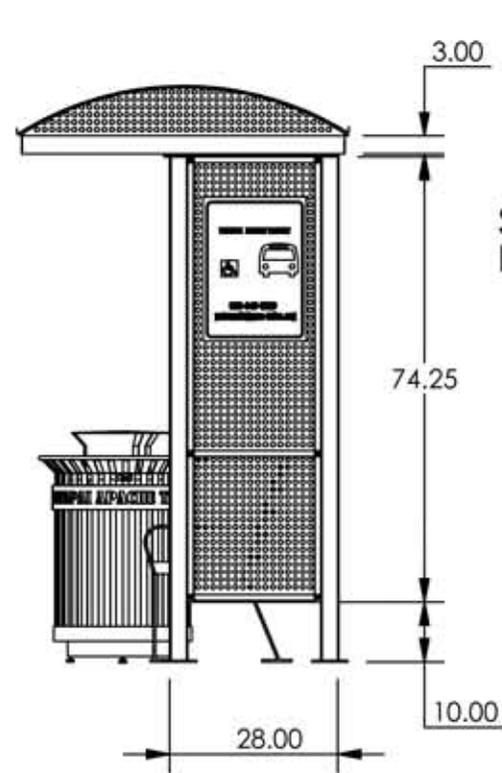

Side Elevation



**ARIZONA**  
CORRECTIONAL  
INDUSTRIES

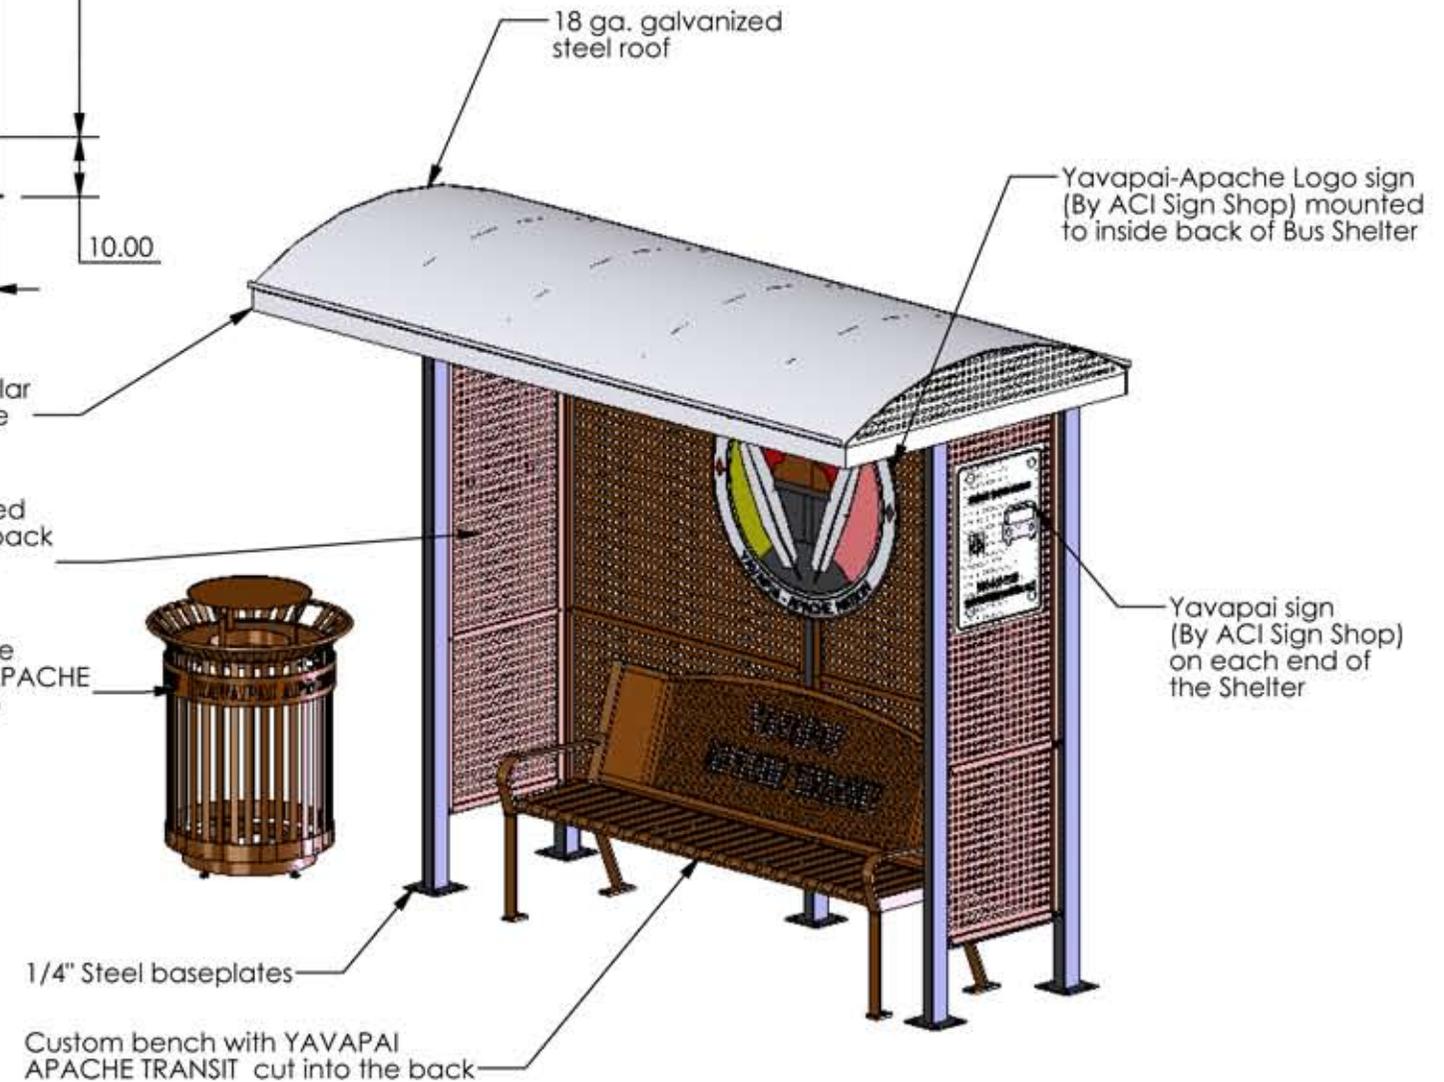

Isometric View of Bus Shelter

ARIZONA CORRECTIONAL INDUSTRIES NOTES:

1. Materials: 16 ga. perforated steel, rectangular steel tube, 1/4" steel plate
2. Finish: Powdercoat color as selected by customer from mfg. standards
3. Craftsmanship: Flat, Straight, Square, minimum visual defects

NEITHER THIS DOCUMENT NOR INFORMATION CONTAINED THEREIN MAY BE REPRODUCED OR DISCLOSED TO ANYONE WITHOUT PERMISSION OF ITS ORIGINATOR	UNLESS OTHERWISE SPECIFIED DIMENSIONS ARE IN INCHES - TOLERANCES ARE:		Drawn by		Arizona Correctional Industries			
	DIMENSIONAL TOLERANCES 2 PLACE DECIMAL+- .030 1 PLACE DECIMAL+- .060 ANGLES+- 0° 30'		R. Wedding	12/12/13	Title			
	RCOM No.		Checked by	QA	Bus Shelter for Yavapai Apache Transit			
	Sales Order No.		Approved by	MFG	Size	Part No.	Drawing No.	
					B		MP-1	REV. A
					Scale	CAD File	Sheet 1 of 1	